


NOTES:

UNIT #10052

RevNo	Revision note	Date	Signature	Checked

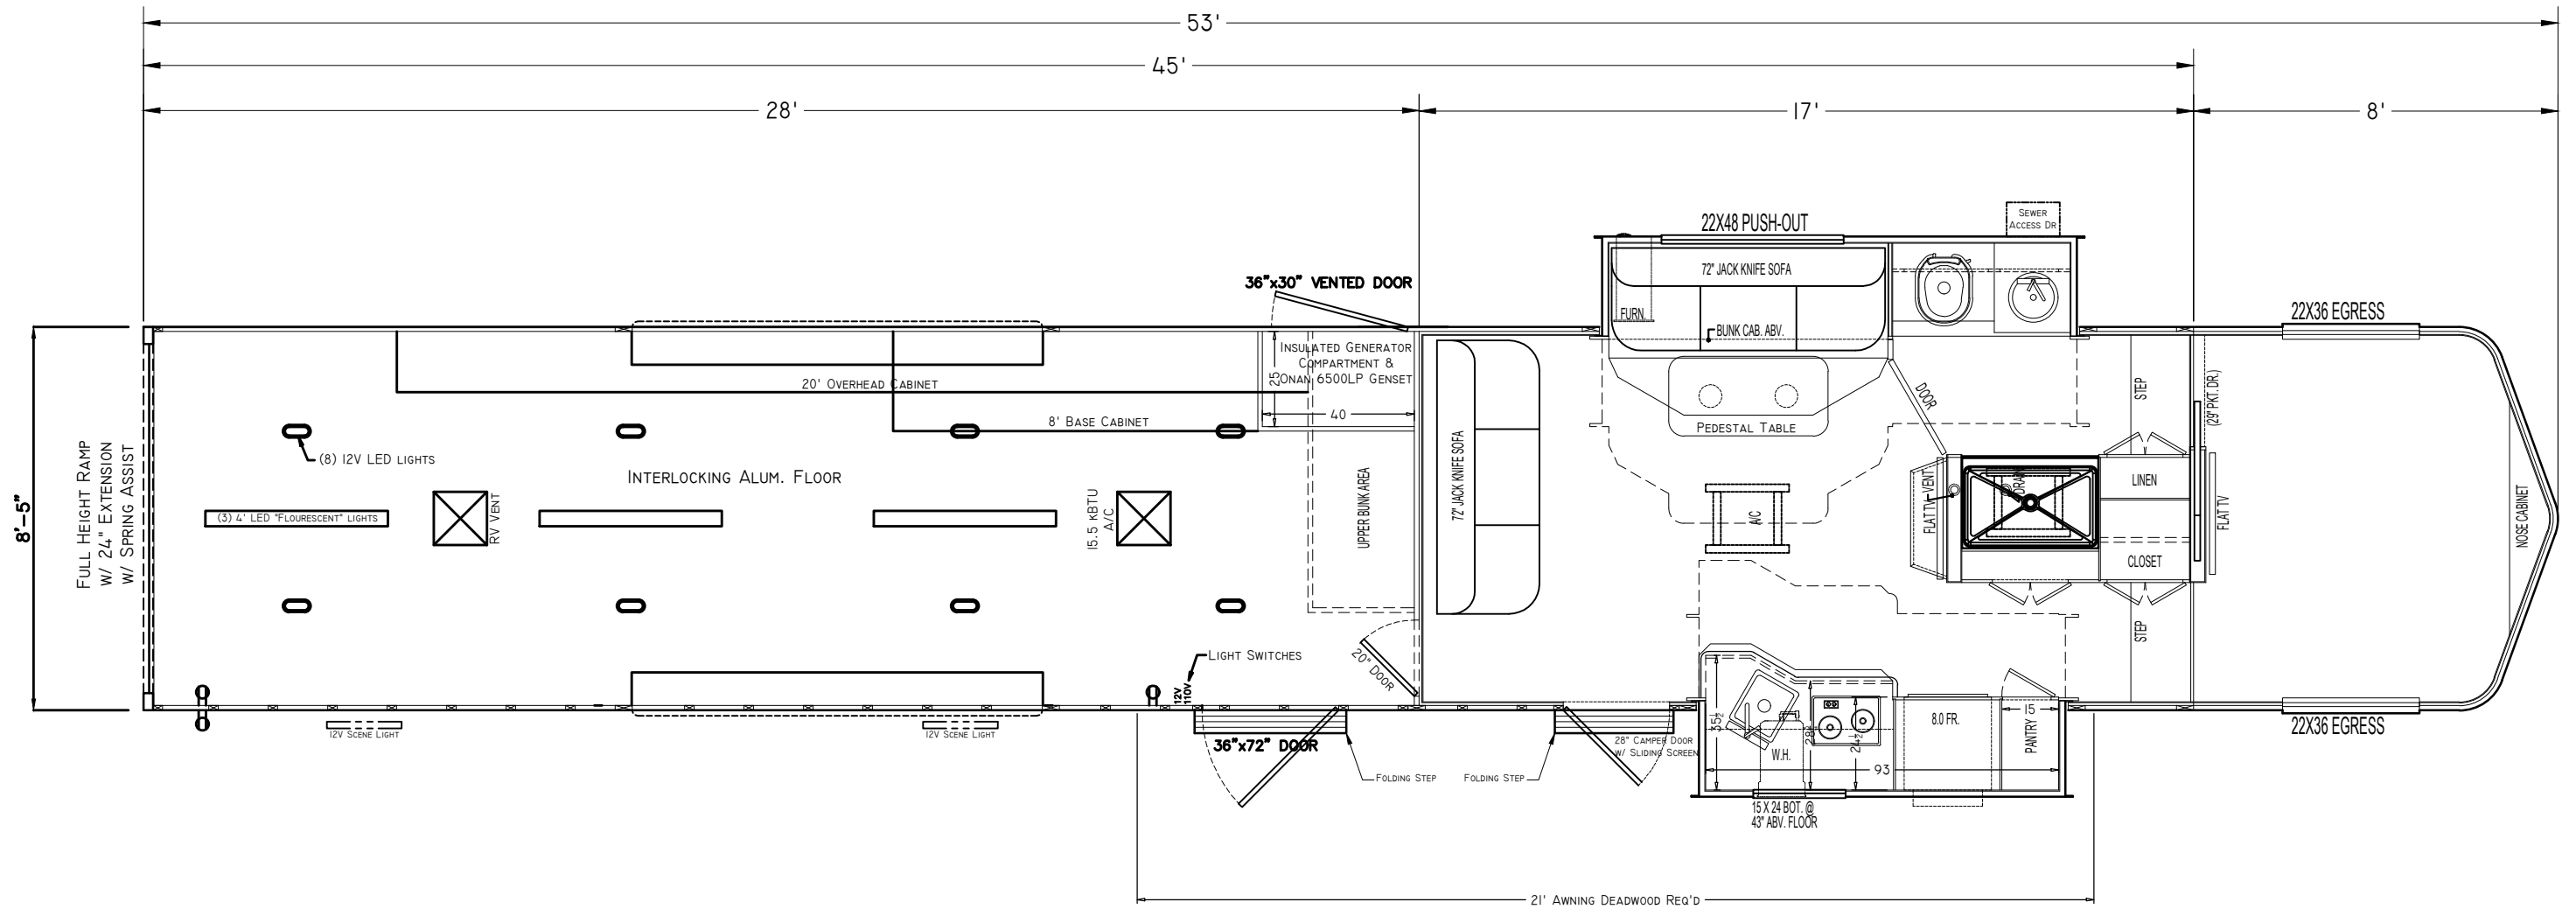

\*Note, drawing may show upgraded features.

FLOOR PLAN

DESCRIPTION		85450-96-GN-3-8K-17'0"LQ		DRAWN BY		C. ROE		FILE PATH	
UNIT NUMBER	10052	DEALER	STW - OCALA	DATE	09/22/18	CHECKED BY		APPROVED BY-DATE	
PROPRIETARY AND CONFIDENTIAL									
THE INFORMATION CONTAINED IN THIS DRAWING, INCLUDING PRINCIPLES OF DESIGN ARE THE SOLE PROPERTY OF SHADOW TRAILERS OF WILLISTON, FL. ANY REPRODUCTION IN PART OR AS A WHOLE WITHOUT THE WRITTEN PERMISSION OF SHADOW TRAILERS IS PROHIBITED BY LAW.								SCALE	SHEET 1 OF 7

